

\*\* ADD 2" to depth for 4" depth prefilter panel; change model number to SA1H1W-4P-18


PROPRIETARY DRAWING			
DRAWING MAY NOT BE USED OR REPRODUCED WITHOUT WRITTEN AUTHORIZATION OF CGL, INC.			
DIMENSIONS ARE FOR REFERENCE ONLY. DO NOT USE FOR CONSTRUCTION UNLESS MARKED "CERTIFIED" BY CGL.			
REV.	DATE	BY	REMARKS
A	04/11/11	JMB	Revise 4" prefilter option note
--	02/23/04	JMB	ORIGINAL ISSUE



**CAMERON GREAT LAKES, INC.**

2336 NW 29th AVE. TEL. 800-777-4044  
 PORTLAND, OR 97210 FAX 503-225-0137

DRAWN: JMB	TITLE: GENERAL ARRANGEMENT MODEL NO. SA1H1W-2P-18 SIDE ACCESS FILTER HOUSING
CHECKED: PJL	
APPROVED: JMB	
SCALE: N.T.S.	DWG NO. SA1H1W-2P-18

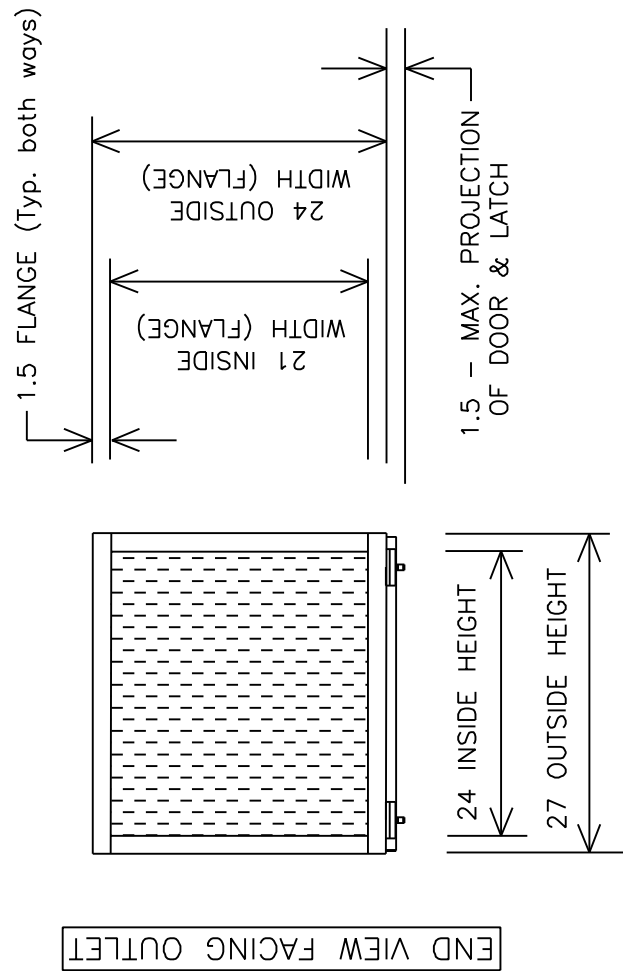

MODEL NO. SA1H1W-2P-18	
SA	- SIDE ACCESS HOUSING
1H	- 1 MODULE HIGH
1W	- 1 MODULE WIDE
2P	- 2 IN. DEPTH PREFILTER *
18	- MRM-18 CARBON MODULES

- 4 MRM18s @ 24 LB. GAC-ZK6 BLEND
- EACH = TOTAL MEDIA WEIGHT (LBS.) 96
- + 4 EMPTY 18s @ 8 LB. EACH 32
- + APPROX. EMPTY HOUSING WEIGHT 165
- + 2" DEPTH PREFILTER \* 2
- TOTAL APPROX. OPERATING WEIGHT 295

MRM18 FILTER MODULES-SIZE 23.63 WIDTH x 5.69 HEIGHT x 17.34 DEPTH CAPACITY: 24 LBS. GAC-ZK6 BLEND  
 PRE-FILTER TRACK - NOMINAL SIZE 24 x 24 x 2" DEPTH  
 (\*) PREFILTER PROVIDED BY OTHERS

MATERIALS - HOUSING: 16 GA. CR CARBON STEEL WITH GREY COLOR URETHANE ENAMEL FINISH  
MODULES: 16 GA. CR STEEL WITH 26 GA. PERF. SCREENS (.077" HOLES ON 7/64" STAGGERED CENTERS), BLACK POWDER FINISH

2000 CFM  
 MAXIMUM  
 AIR FLOW